


2 1/2" CORRUGATED PANEL PROFILE

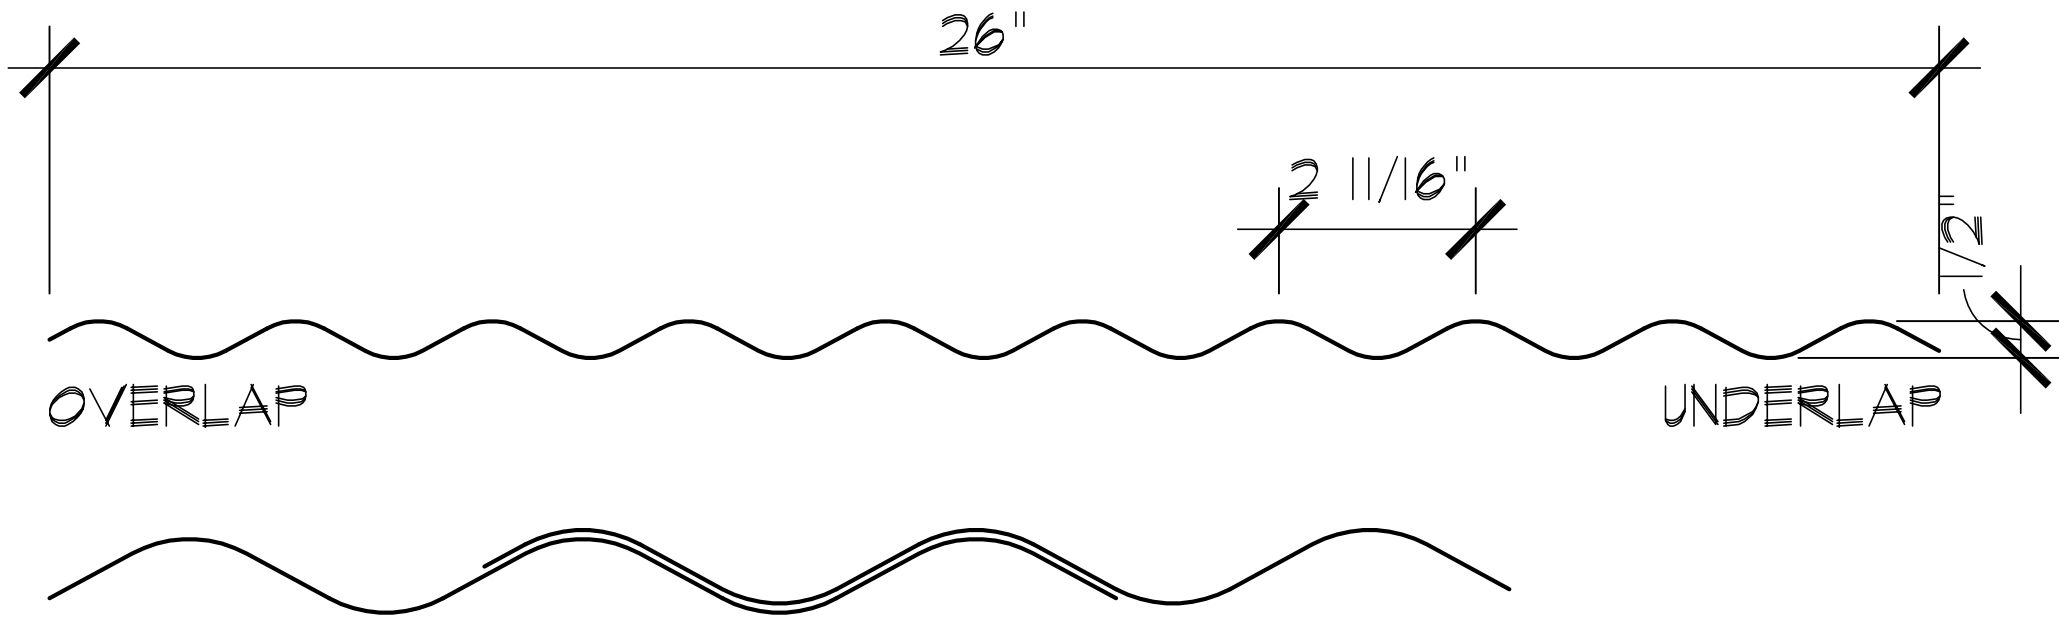

24" COVERAGE